


# MISSION SOLAR | RE+ 2024

## ANAHEIM CONVENTION CENTER, HALLS A-D

### ANAHEIM, CA

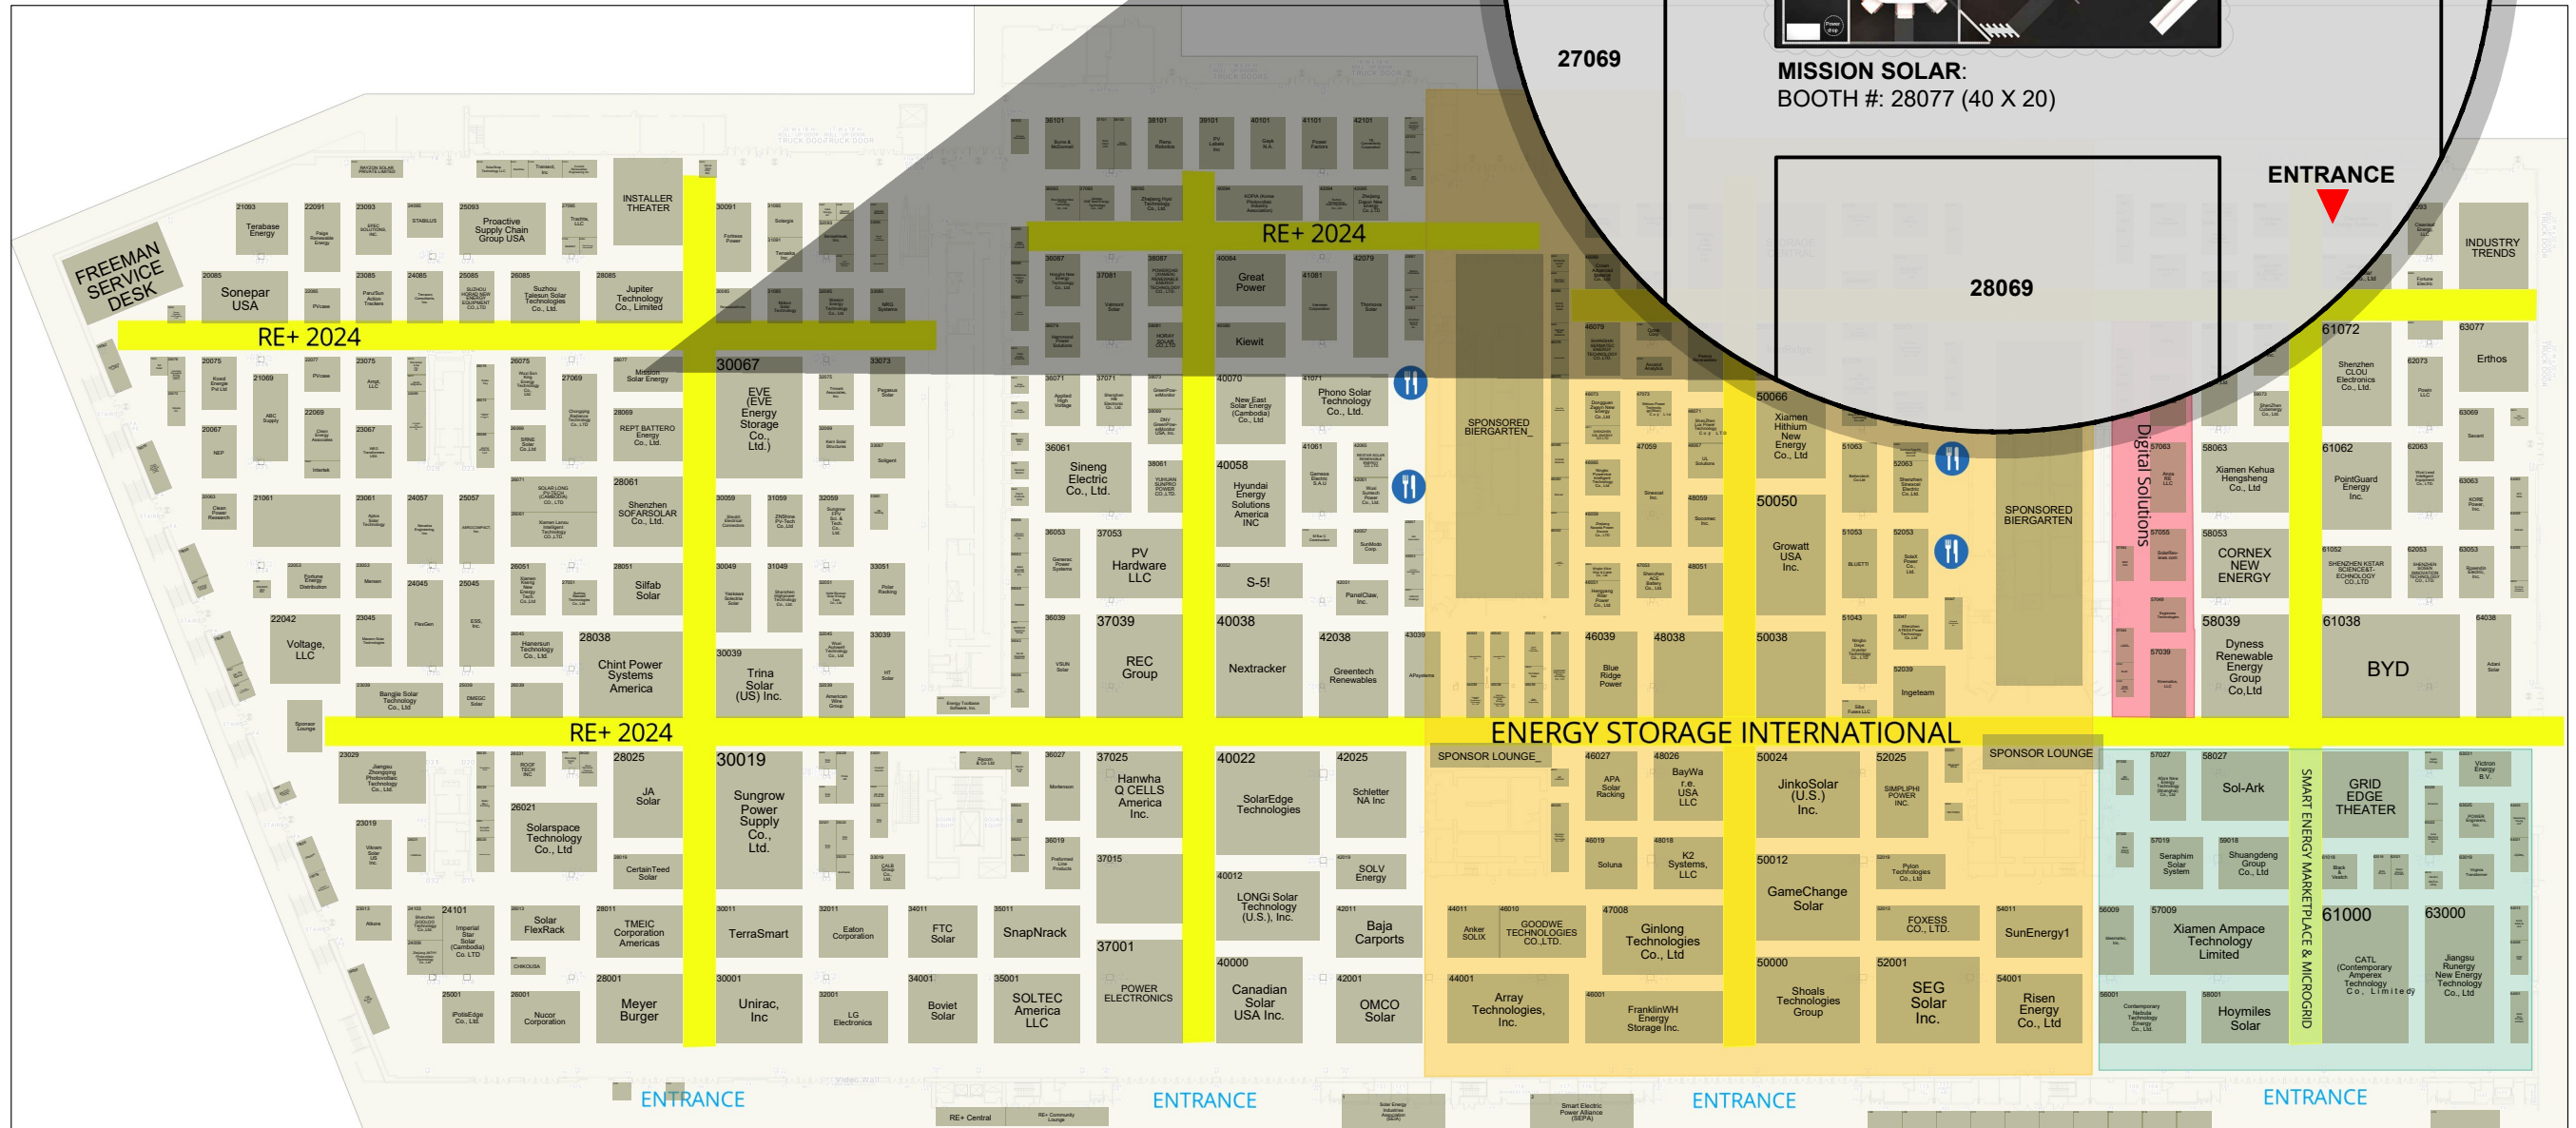

**1 BOOTH ORIENTATION**  
 Scale: NTS

**MARQUIS EXHIBITS**


5365 S RILEY ST., SUITE 204  
 LAS VEGAS, NV 89146  
 WWW.MARQUISEXHIBITS.COM

THIS DRAWING IS THE CONFIDENTIAL PROPERTY OF MARQUIS EXHIBITS. IT SHALL BE USED SOLELY IN CONNECTION WITH THE RECIPIENT'S BUSINESS WITH MARQUIS EXHIBITS, AND SHALL NOT BE DISCLOSED TO OTHERS, NOR REPRODUCED WITHOUT THE PRIOR WRITTEN CONSENT OF MARQUIS EXHIBITS.

CLIENT	MISSION SOLAR
SHOW	RE+ 2024
LOCATION	ANAHEIM, CA
SHOW DATES	09/10-12/2024
Job Number	49MSO1
DESCRIPTION	Cover
DRAWING NUMBER:	FP-1
BOOTH NUMBER	28077
DRAWING SCALE	AS NOTED
DATE	6/27/2024
AUTOCAD FILE NAME	49MSO1 RE+2024.DWG
REVISION	1
SIZE	40 X 20
DRAWN BY	PABLITO

NOTE: EACH SQUARE GRID IS EQUIVALENT TO 1 FT x 1 FT

BOOTH #28069

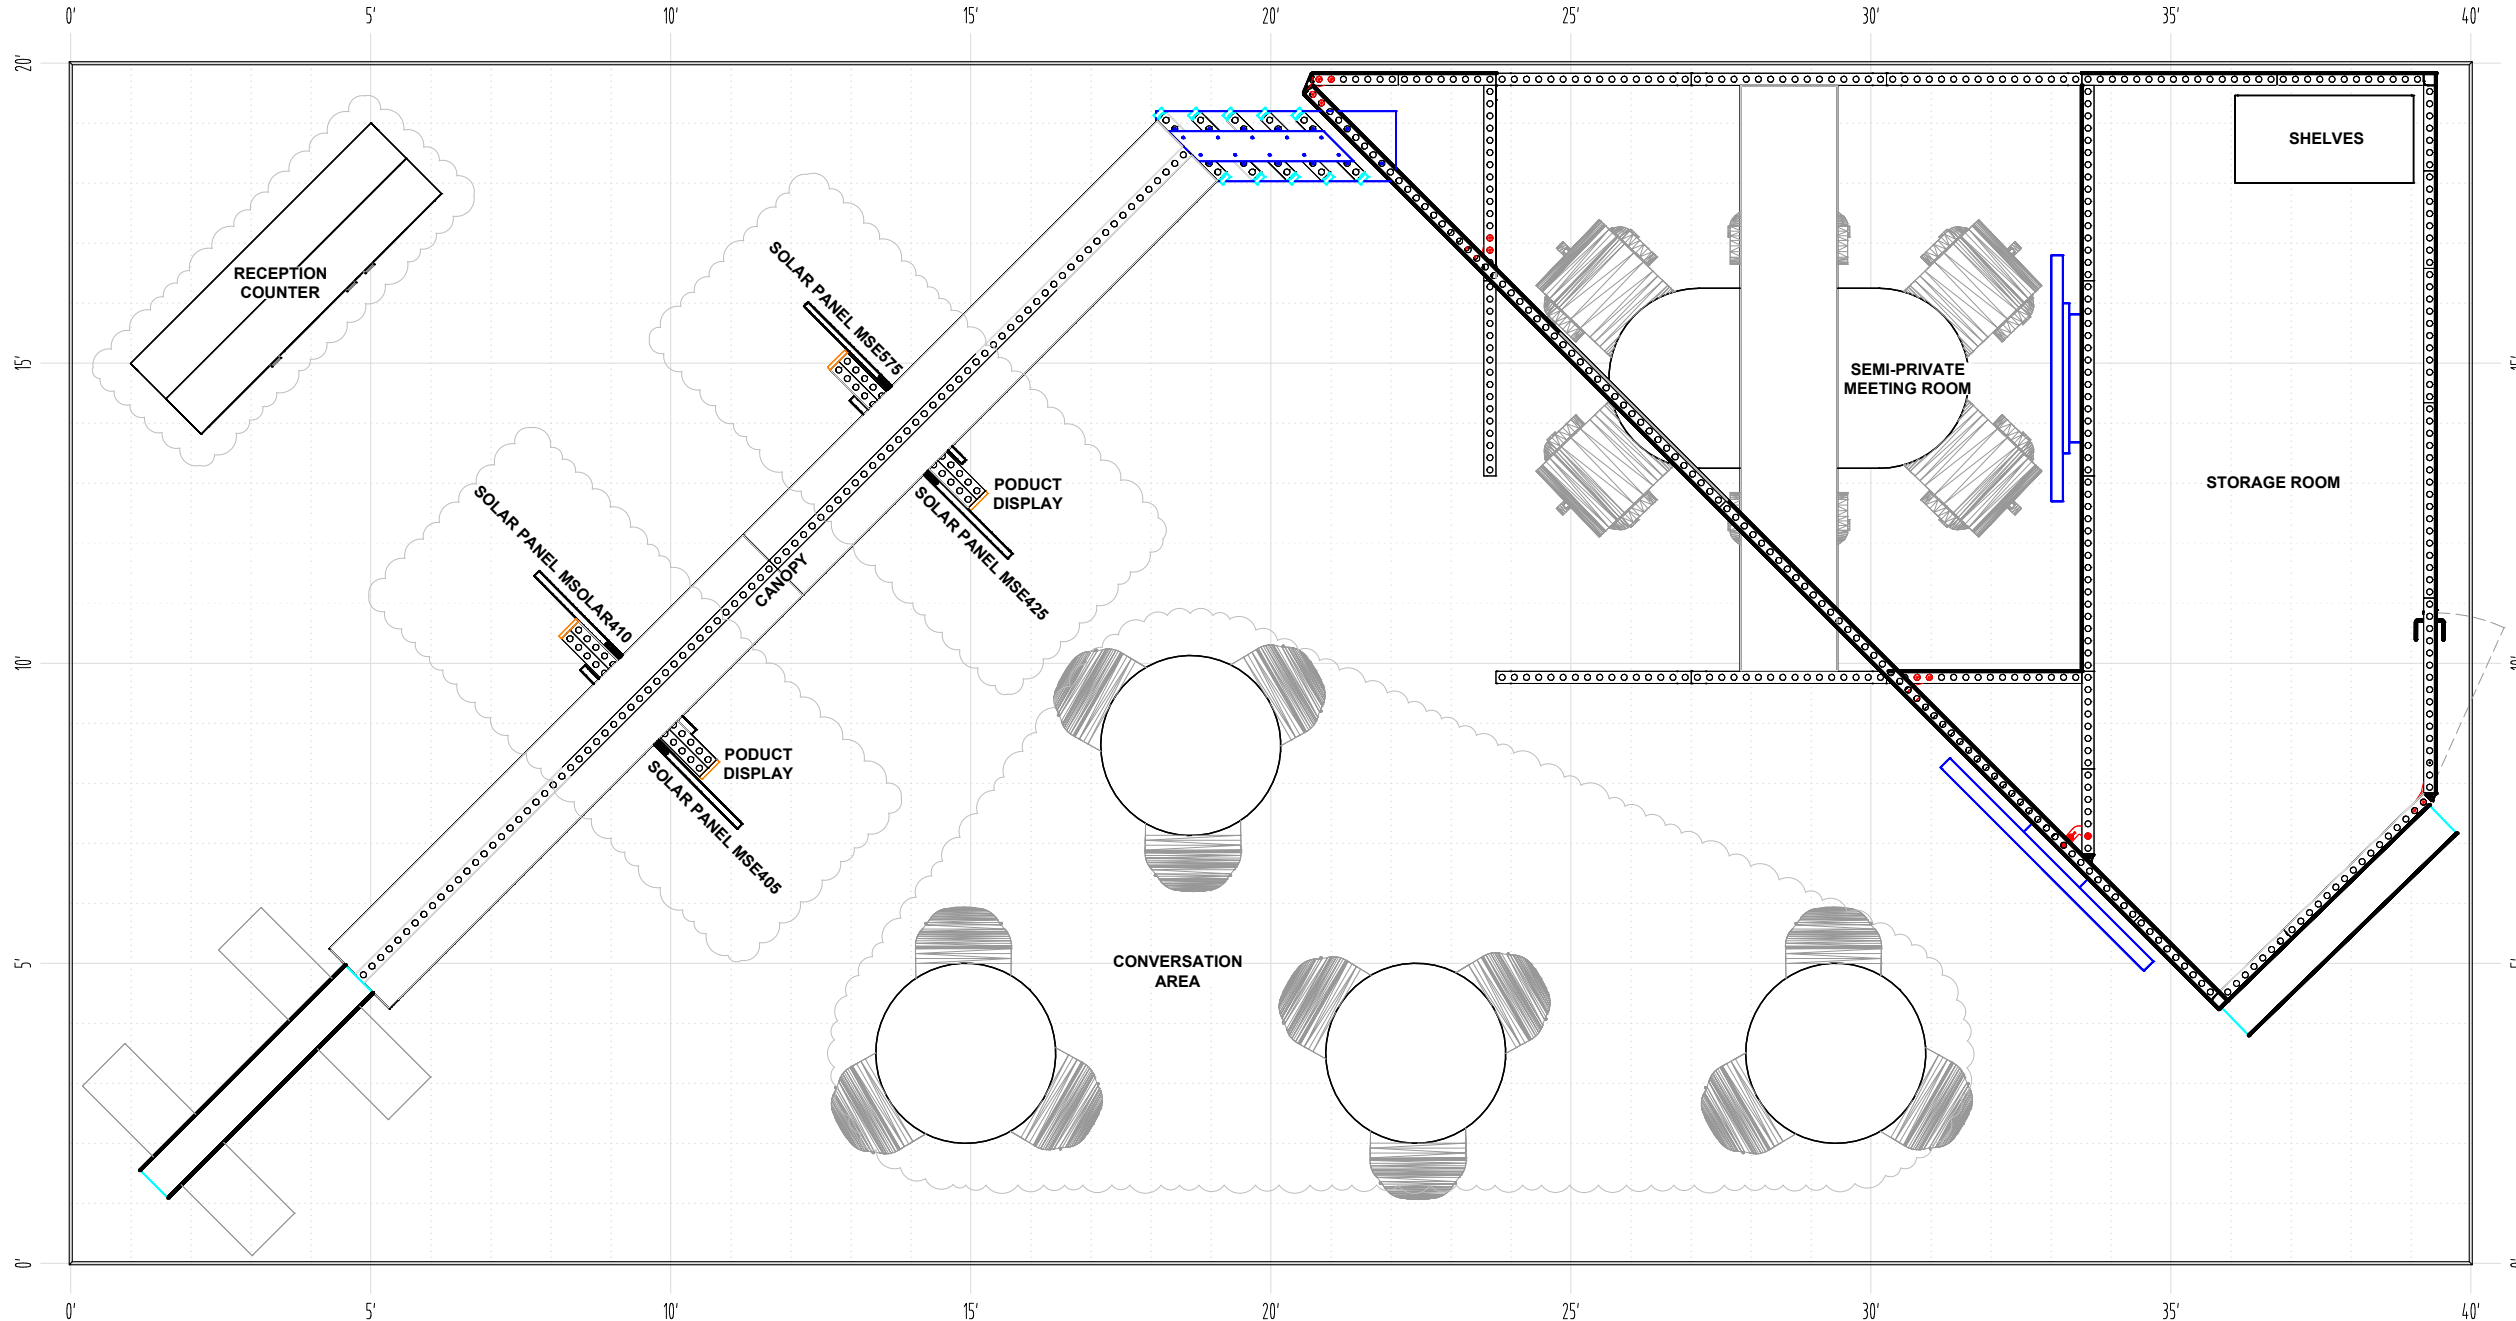

BOOTH #30067

BOOTH #27069

BOOTH #28085

1 PLAN VIEW- BOOTH # 28077  
CV-1 Scale: 5/16" = 1'-0"

MARQUIS EXHIBITS


5365 S RILEY ST. SUITE 204  
LAS VEGAS, NV 89146  
WWW.MARQUISEXHIBITS.COM

THIS DRAWING IS THE CONFIDENTIAL PROPERTY OF MARQUIS EXHIBITS. IT SHALL BE USED SOLELY IN CONNECTION WITH THE RECIPIENT'S BUSINESS WITH MARQUIS EXHIBITS, AND SHALL BE RETURNED TO MARQUIS EXHIBITS UPON COMPLETION OF THE PROJECT. IT MAY NOT BE DISCLOSED TO OTHERS, NOR REPRODUCED WITHOUT THE PRIOR WRITTEN CONSENT OF MARQUIS EXHIBITS.


BOOTH NUMBER	28077
DRAWING SCALE	AS NOTED
DATE	6/27/2024
AUTOCAD FILE NAME	49MSO1 RE-2024.DWG
REVISION	1

CLIENT	MISSION SOLAR
SHOW	RE+ 2024
LOCATION	ANAHEIM, CA
SHOW DATES	09/10-12/2024
Job Number	49MSO1
DESCRIPTION	Cover
DRAWING NUMBER:	CV-1

Job Number	49MSO1
DESCRIPTION	Cover
DRAWING NUMBER:	CV-1

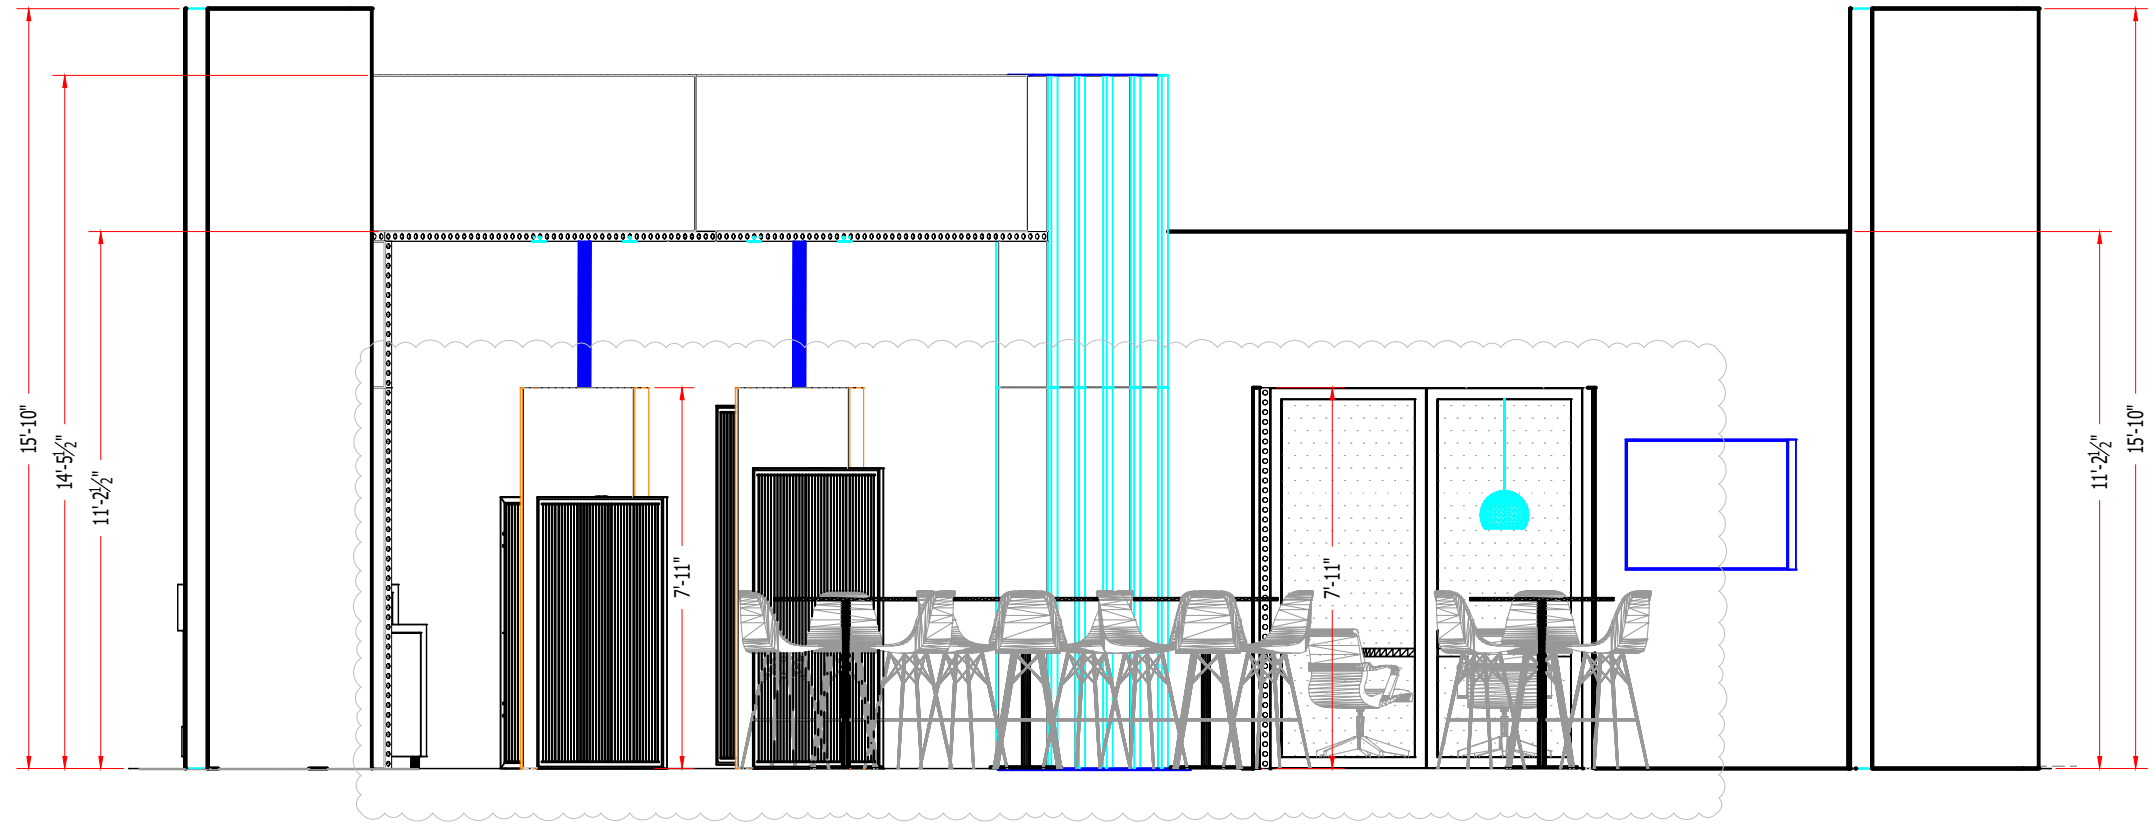

1 FRONT ELEVATION VIEW  
Scale: NTS

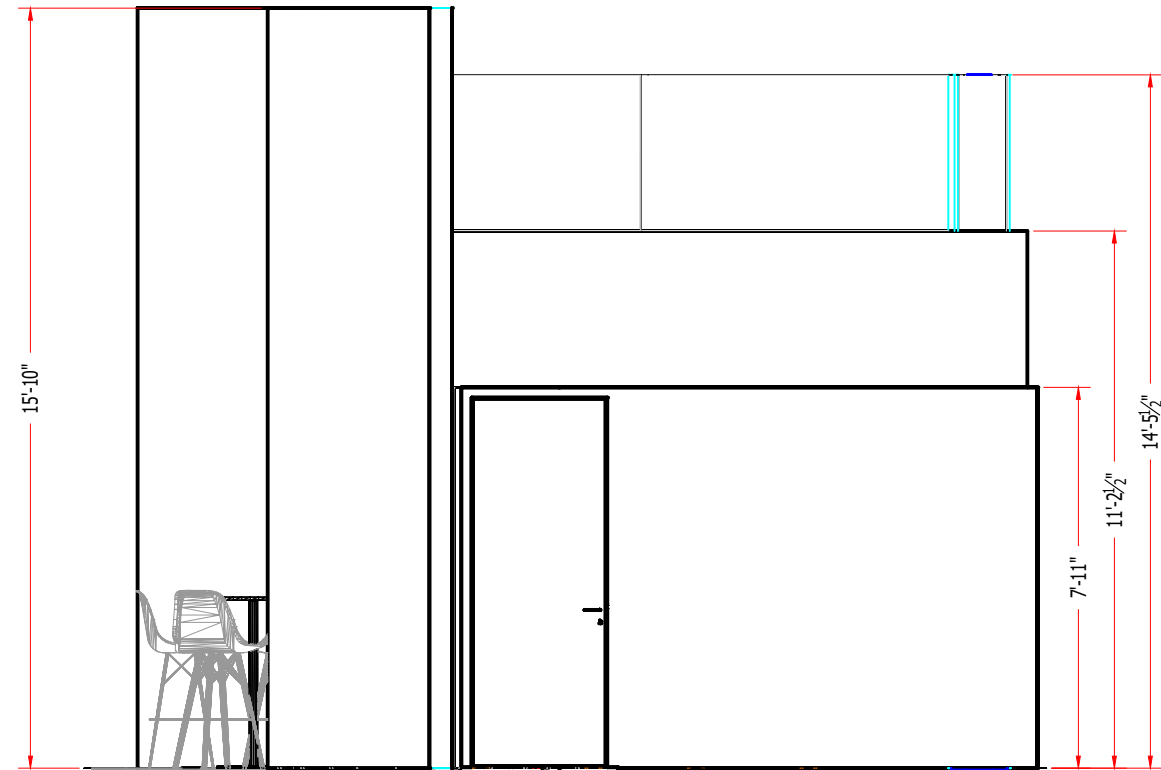


2 RIGHT ELEVATION VIEW  
Scale: NTS

BOOTH NUMBER	28077	REVISION	1
DRAWING SCALE	AS NOTED	DATE	6/27/2024
AUTOCAD FILE NAME	49MSO1 RE-2024.DWG		

CLIENT	MISSION SOLAR
SHOW	RE+ 2024
LOCATION	ANAHEIM, CA
SHOW DATES	09/10-12/2024
SIZE	40 X 20
DRAWN BY	PABLITO

Job Number	49MSO1
DESCRIPTION	Cover
DRAWING NUMBER:	CV-2

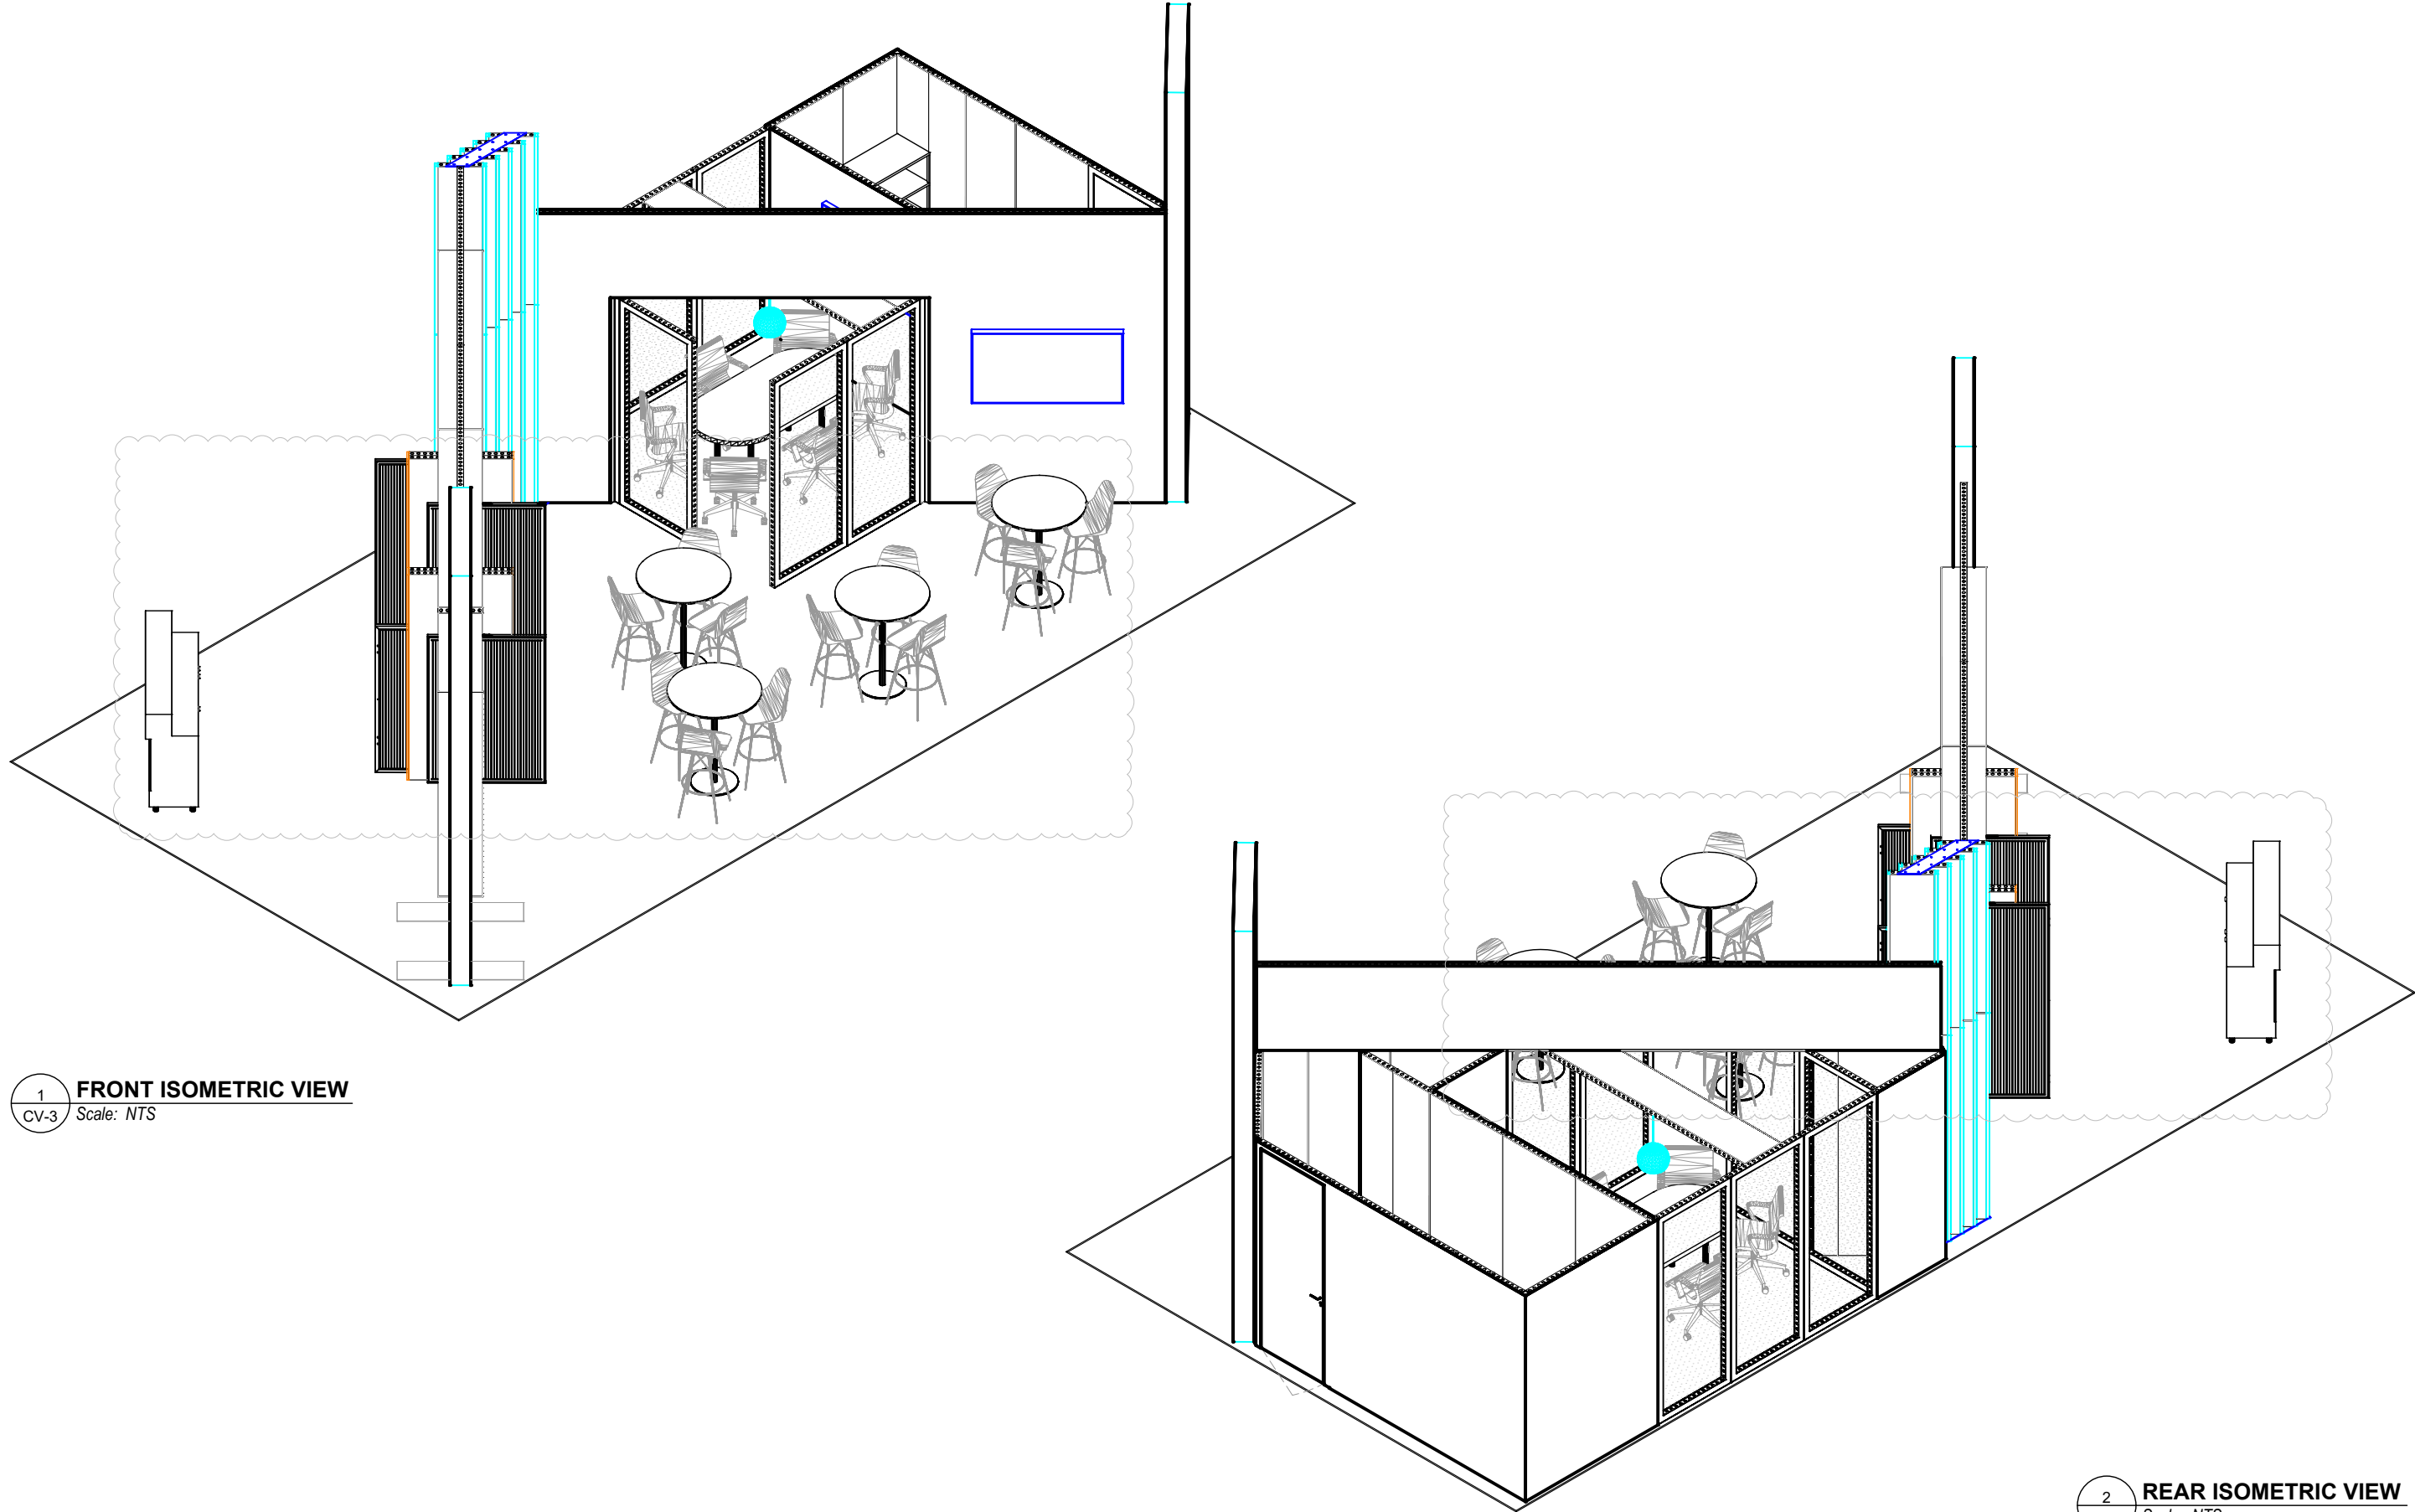

1 FRONT ISOMETRIC VIEW  
CV-3 Scale: NTS

2 REAR ISOMETRIC VIEW  
CV-3 Scale: NTS

BOOTH NUMBER	28077
DRAWING SCALE	AS NOTED
DATE	6/27/2024
AUTOCAD FILE NAME	49MSO1 RE-2024.DWG


CLIENT	MISSION SOLAR
SHOW	RE+ 2024
LOCATION	ANAHEIM, CA
SHOW DATES	09/10-12/2024
DRAWN BY	PABLITO

Job Number	49MSO1
DESCRIPTION	Cover
DRAWING NUMBER:	CV-3

THIS DRAWING IS THE CONFIDENTIAL PROPERTY OF MARQUIS EXHIBITS. SHALL BE USED SOLELY IN CONNECTION WITH THE RECIPIENT'S BUSINESS WITH MARQUIS EXHIBITS, AND SHALL BE MAY NOT BE DISCLOSED TO OTHERS, NOR REPRODUCED WITHOUT THE PRIOR WRITTEN CONSENT OF MARQUIS EXHIBITS




REVISION

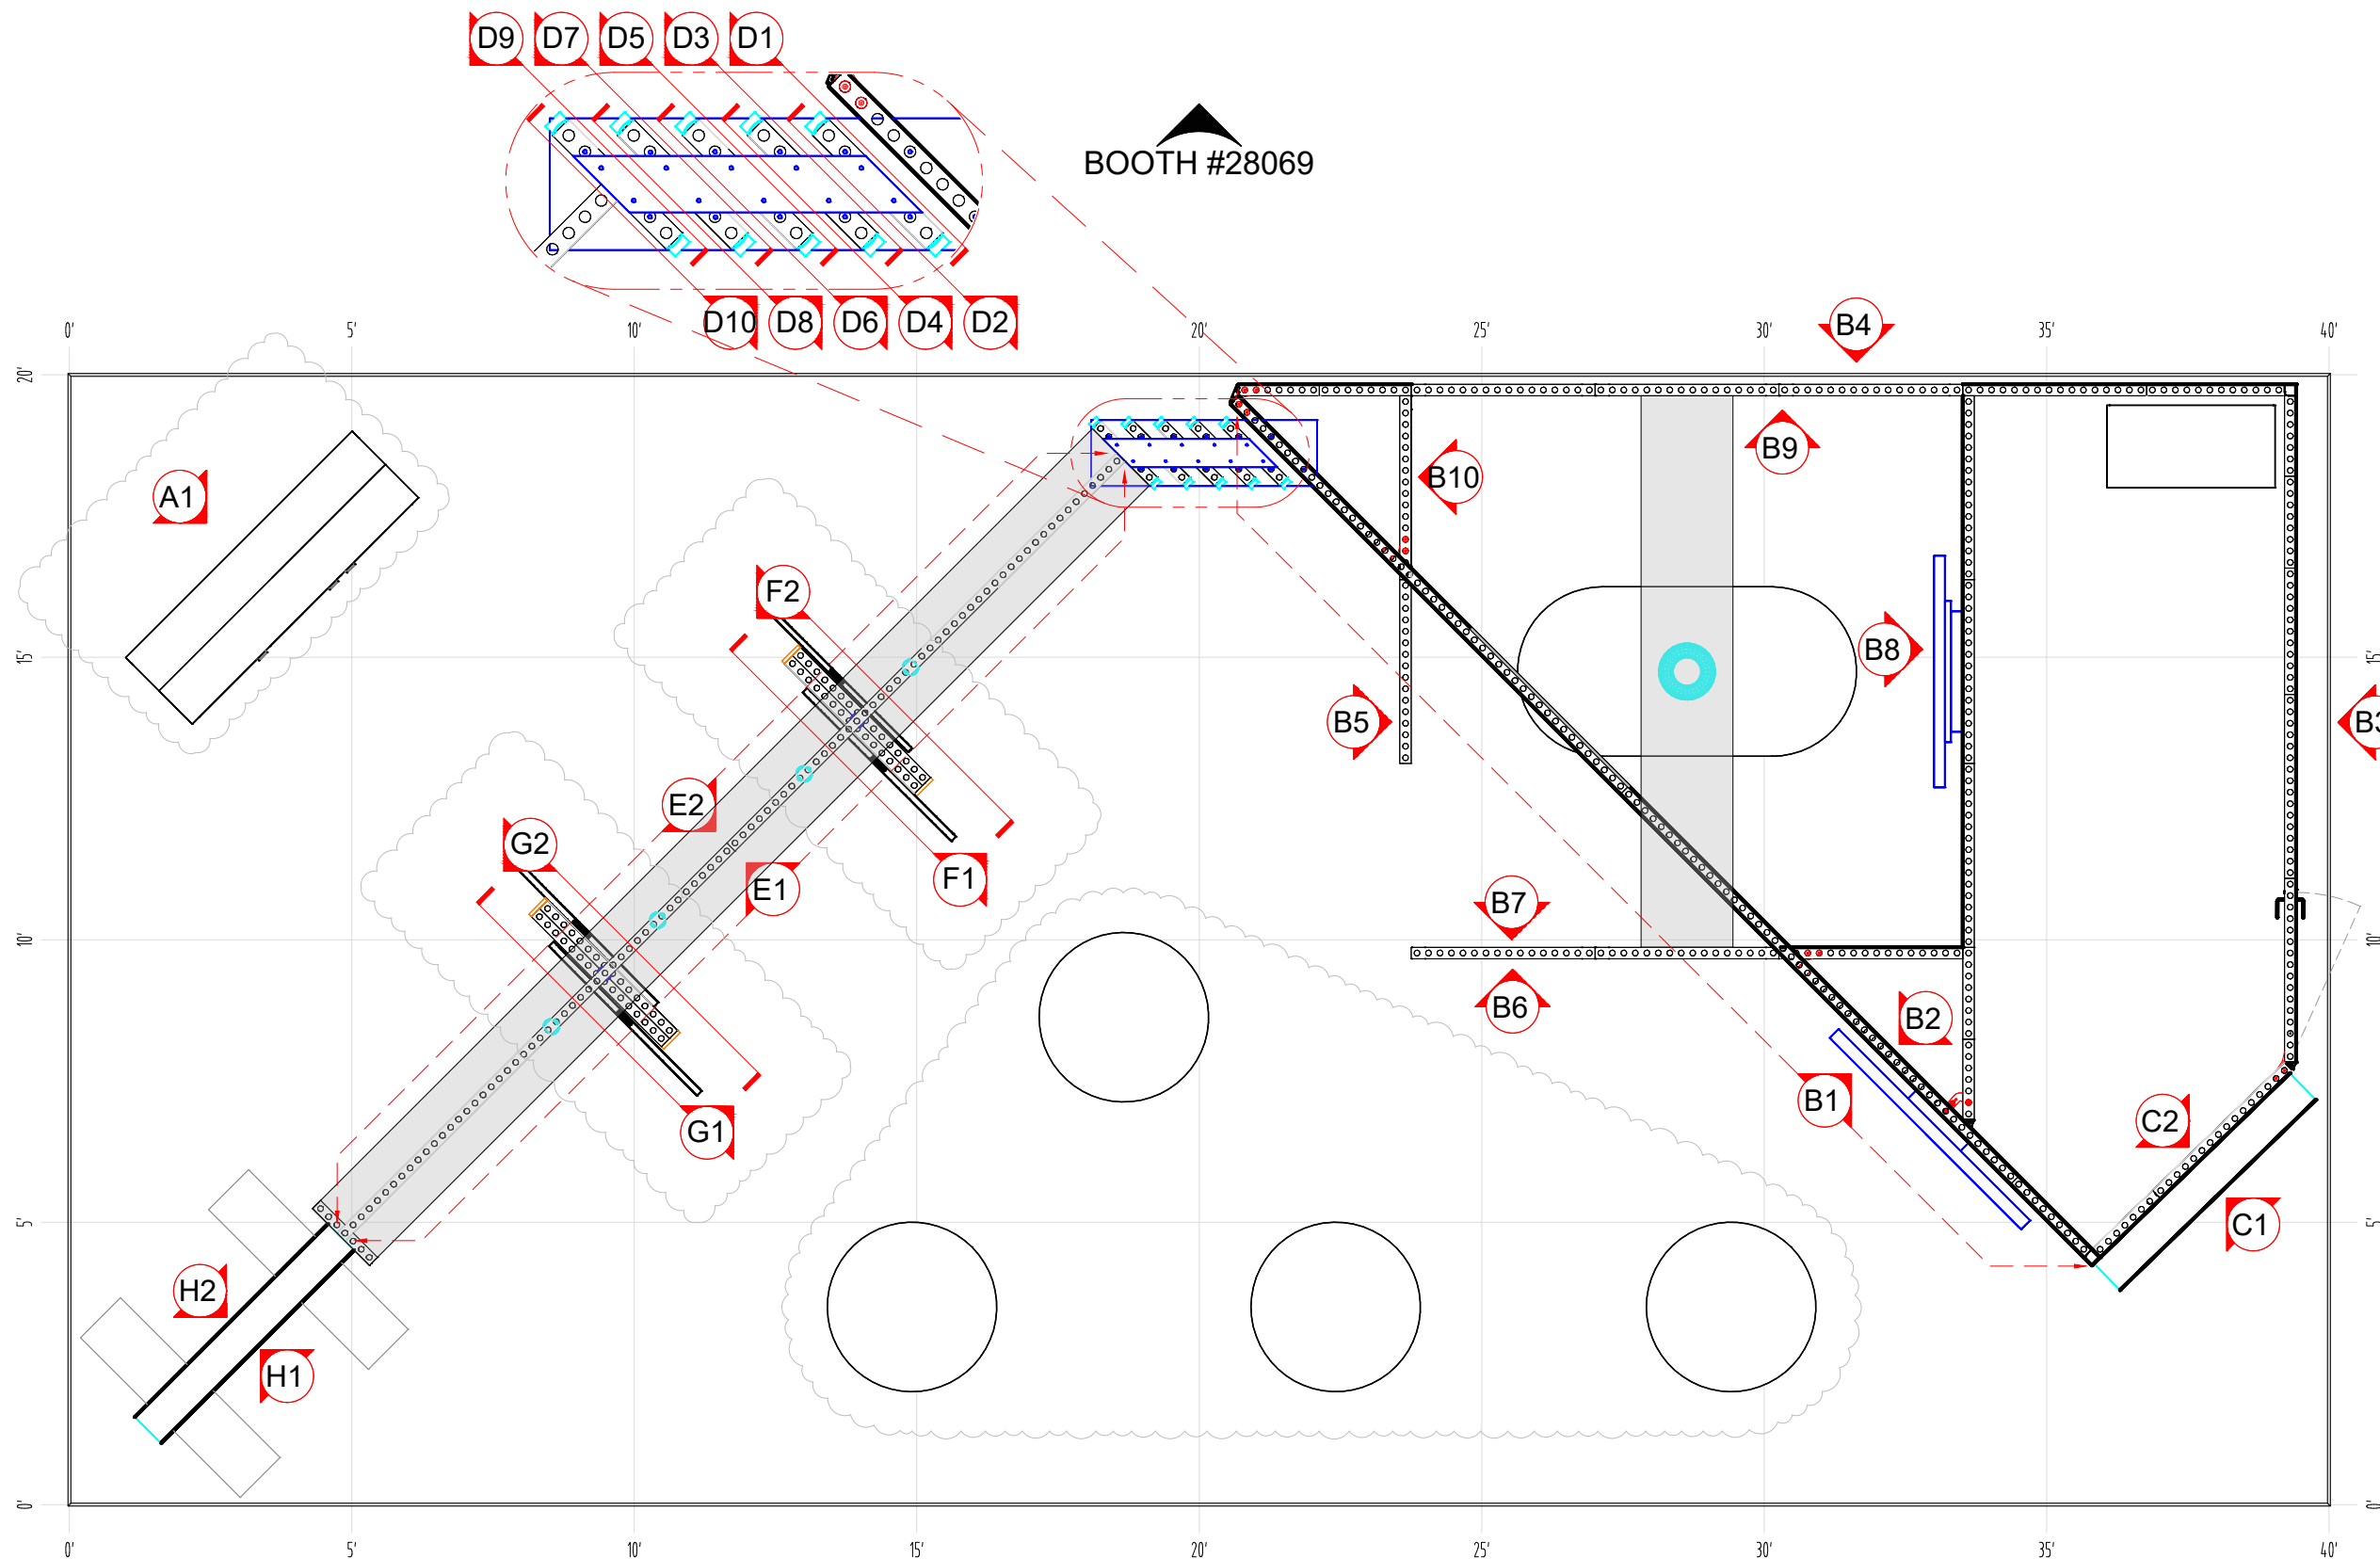


1 GRAPHIC ELEVATION KEY PLAN  
GP-1 Scale: 5/16" = 1'-0"

CLIENT	MISSION SOLAR	BOOTH NUMBER	28077	REVISION	1
SHOW	RE+ 2024	DRAWING SCALE	AS NOTED	DATE	6/27/2024
LOCATION	ANAHEIM, CA	SIZE	40 X 20	AUTOCAD FILE NAME	49MSO1 RE-2024.DWG
SHOW DATES	09/10-12/2024	DRAWN BY	PABLITO		

Job Number	49MSO1
DESCRIPTION	Graphics
DRAWING NUMBER:	GP-1

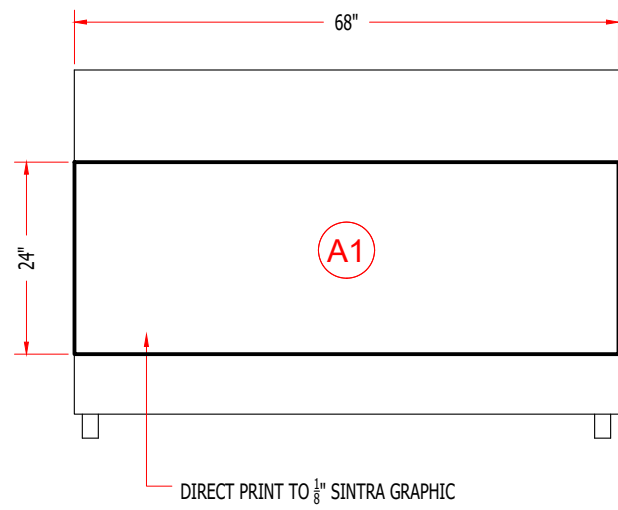


**A1** GRAPHIC ELEVATION  
Scale: 1/4" = 1' - 0"

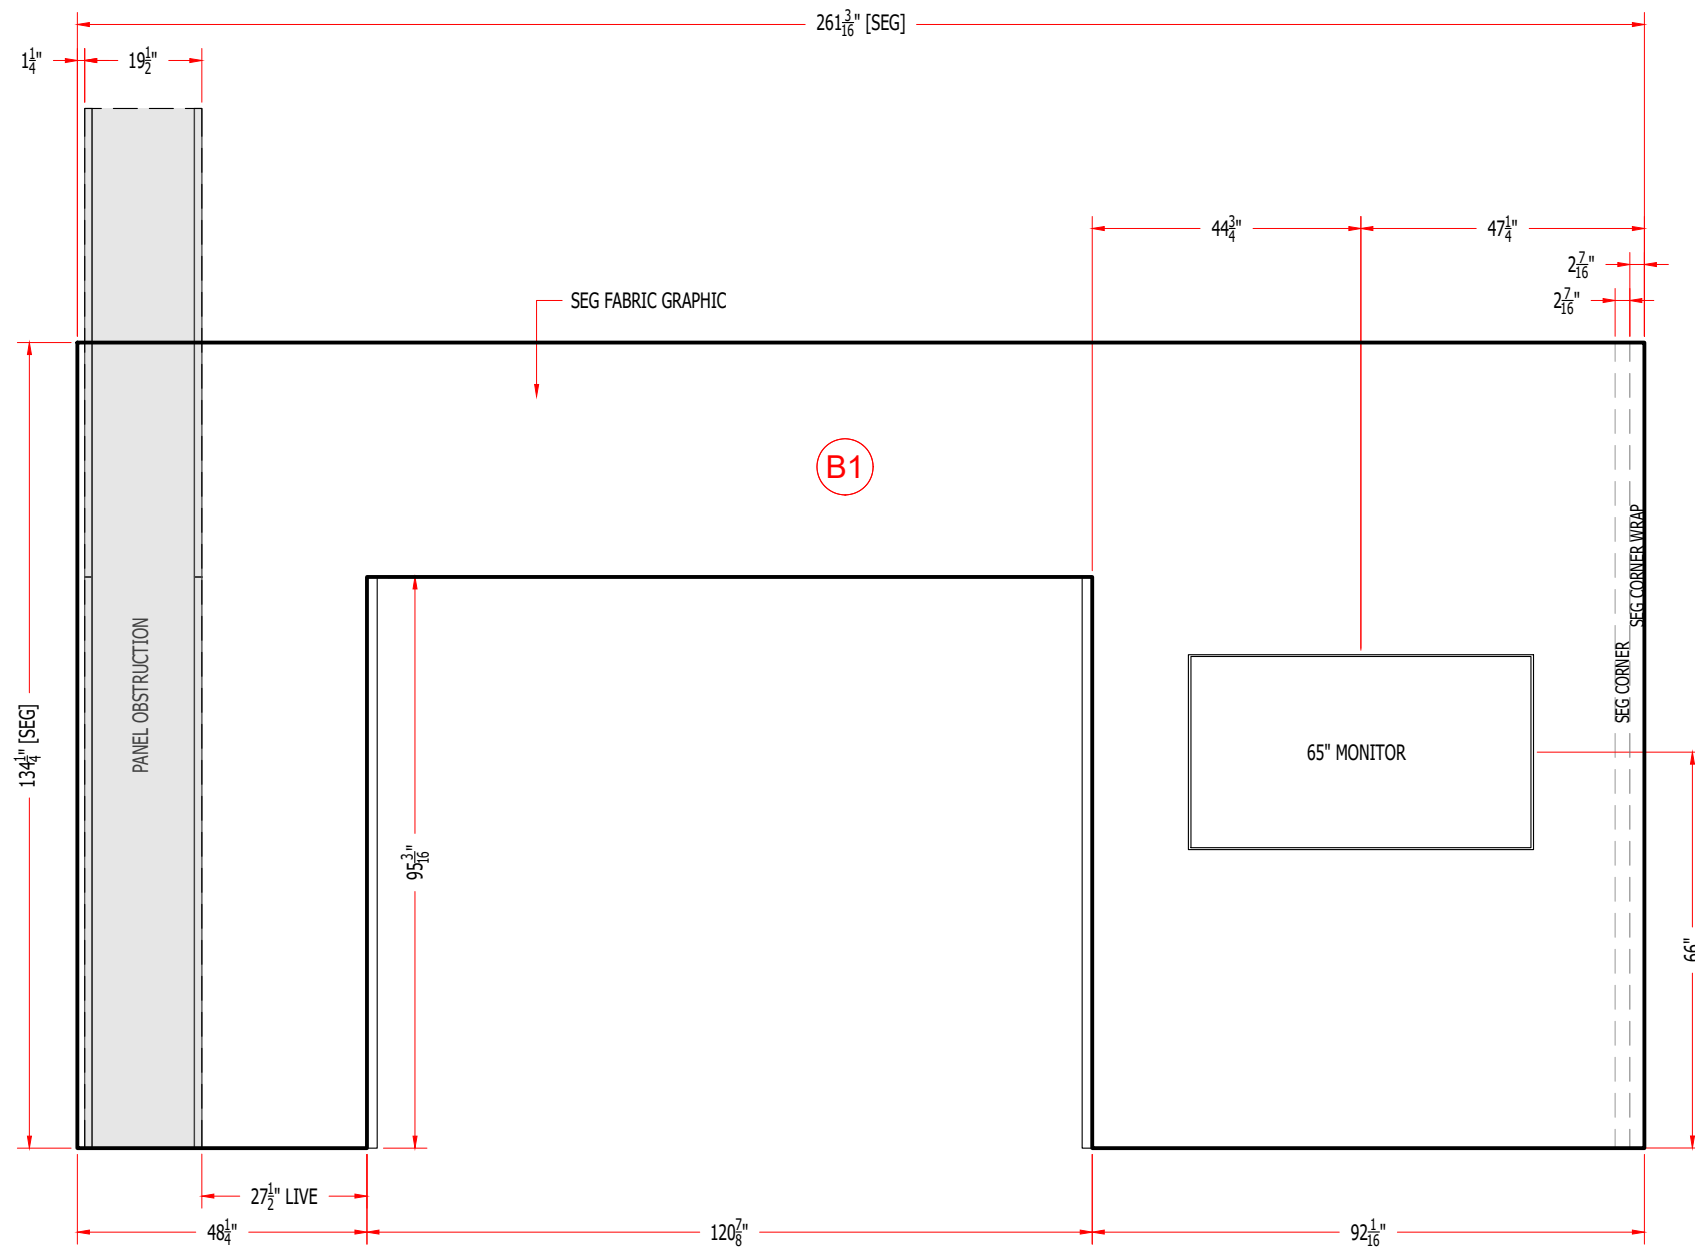


**B1** GRAPHIC ELEVATION  
Scale: 3/8" = 1' - 0"

CLIENT <b>MISSION SOLAR</b>	BOOTH NUMBER	28077
	DRAWING SCALE	AS NOTED
SHOW RE+ 2024	DATE	6/27/2024
LOCATION ANAHEIM, CA	AUTOCAD FILE NAME	49MSO1 RE+2024- ELEVATIONS.DWG
SHOW DATES 09/10-12/2024	DRAWN BY	PABLITO
Job Number	49MSO1	
DESCRIPTION	Graphics	
DRAWING NUMBER:	GP-2	


THIS DRAWING IS THE CONFIDENTIAL PROPERTY OF MARQUIS EXHIBITS. IT SHALL BE USED SOLELY IN CONNECTION WITH THE EXHIBITS BUSINESS WITH MARQUIS EXHIBITS, AND SHALL BE REPRODUCED OR TRANSMITTED IN ANY FORM OR BY ANY MEANS, ELECTRONIC OR MECHANICAL, INCLUDING PHOTOCOPYING, RECORDING, OR BY ANY INFORMATION STORAGE AND RETRIEVAL SYSTEM, WITHOUT THE PRIOR WRITTEN CONSENT OF MARQUIS EXHIBITS.

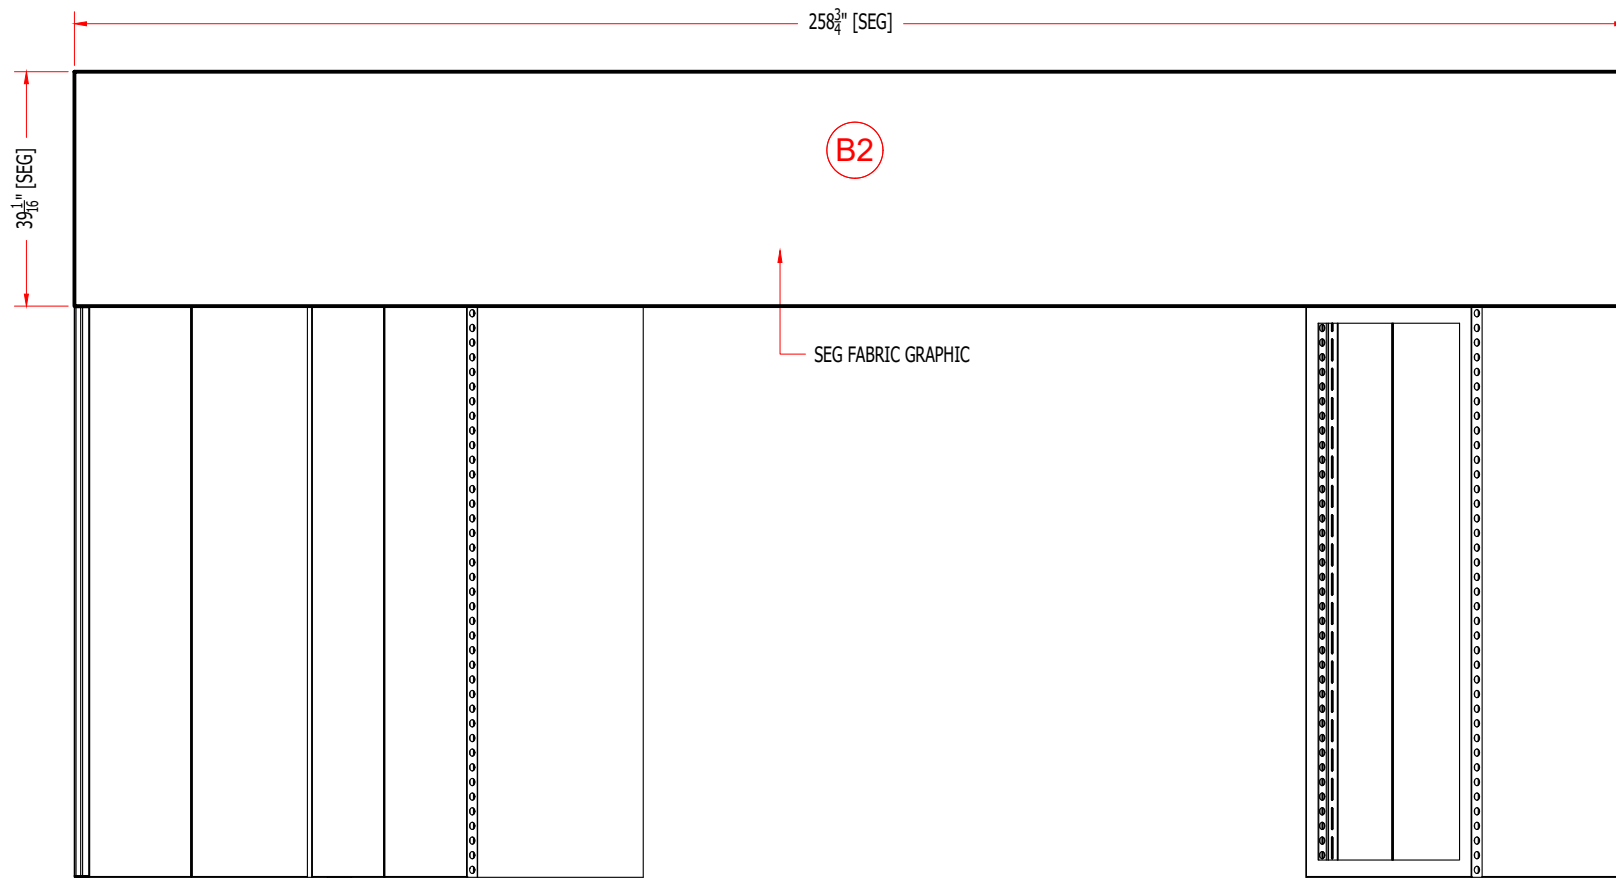

**B2 GRAPHIC ELEVATION**  
Scale: 3/8" = 1' - 0"

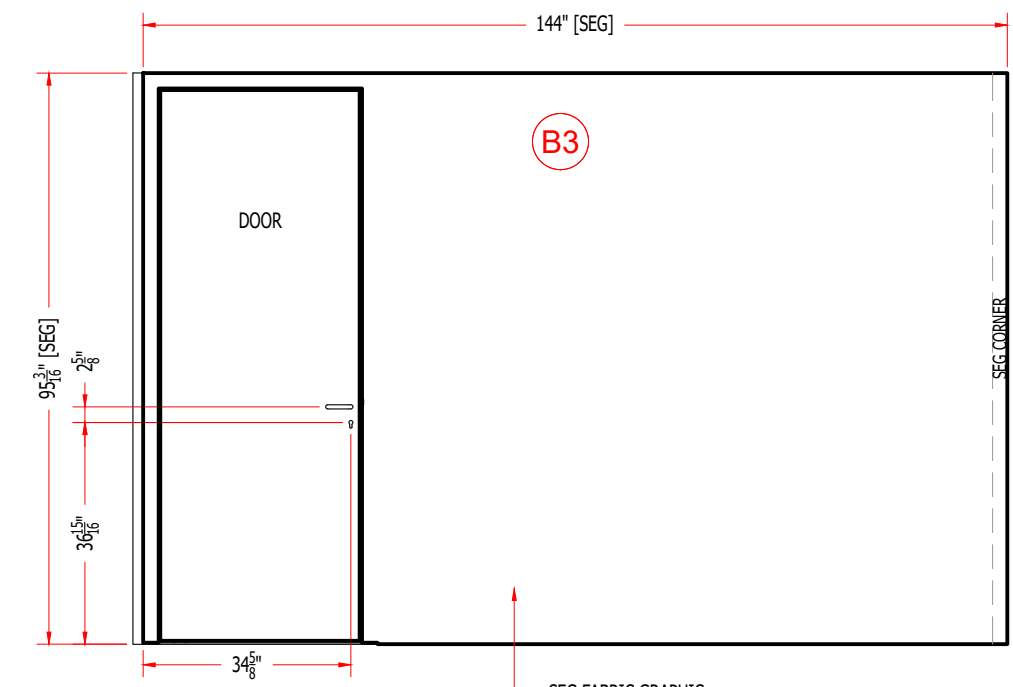


**B3 GRAPHIC ELEVATION**  
Scale: 3/8" = 1' - 0"

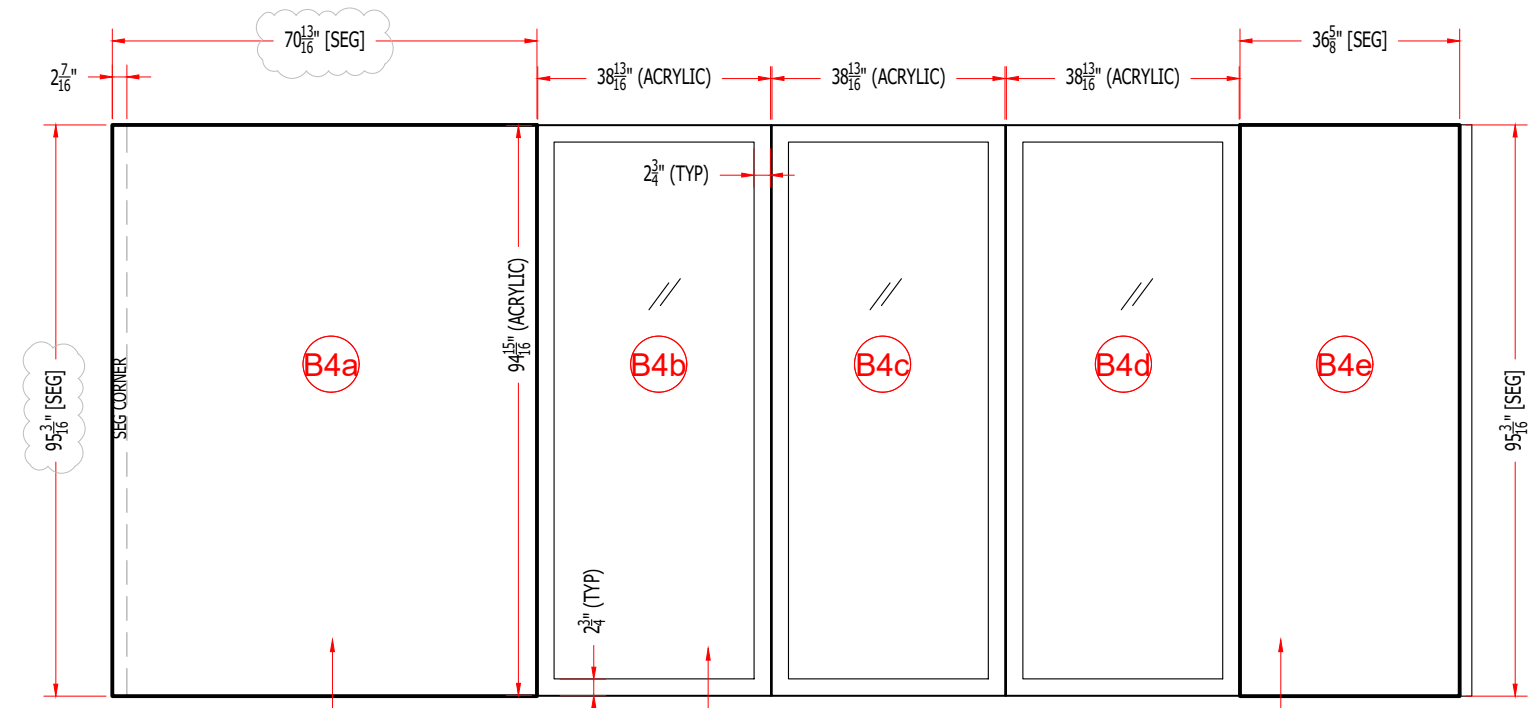

**B4 GRAPHIC ELEVATION**  
Scale: 3/8" = 1' - 0"


SEG FABRIC GRAPHIC  
DIRECT PRINT TO 1/8" CLEAR ACRYLIC GRAPHIC W/ 2 3/4" BORDER (TYP OF 3)  
SEG FABRIC GRAPHIC

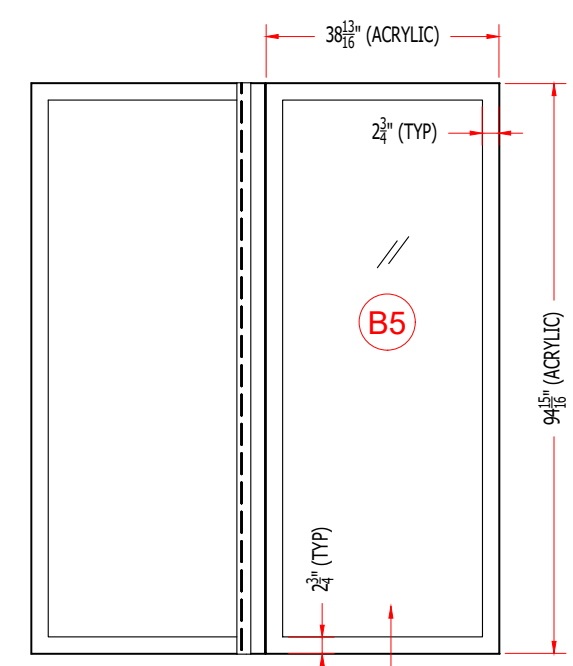

**B5 GRAPHIC ELEVATION**  
Scale: 3/8" = 1' - 0"


DIRECT PRINT TO 1/8" CLEAR ACRYLIC GRAPHIC W/ 2 3/4" BORDER

<b>MARQUIS EXHIBITS</b> <small>5365 S RILEY ST. SUITE 204 LAS VEGAS, NV 89146 WWW.MARQUISEXHIBITS.COM</small>	
<small>THIS DRAWING IS THE CONFIDENTIAL PROPERTY OF MARQUIS EXHIBITS. IT SHALL BE USED SOLELY IN CONNECTION WITH THE RECIPROCAL BUSINESS WITH MARQUIS EXHIBITS, AND SHALL NOT BE DISCLOSED TO OTHERS, NOR REPRODUCED WITHOUT THE PRIOR WRITTEN CONSENT OF MARQUIS EXHIBITS.</small>	
<b>MISSION SOLAR</b> <small>RE+ 2024</small>	<small>BOOTH NUMBER 28077</small>
<small>LOCATION ANAHEIM, CA</small>	<small>DRAWING SCALE AS NOTED</small>
<small>SHOW DATES 09/10-12/2024</small>	<small>DATE 6/27/2024</small>
<small>DRAWN BY PABLITO</small>	<small>REVISION</small>
<small>Job Number 49MSO1</small>	<small>AUTOCAD FILE NAME 49MSO1 RE-2024- ELEVATIONS.DWG</small>
<small>DESCRIPTION Graphics</small>	
<small>DRAWING NUMBER: GP-3</small>	

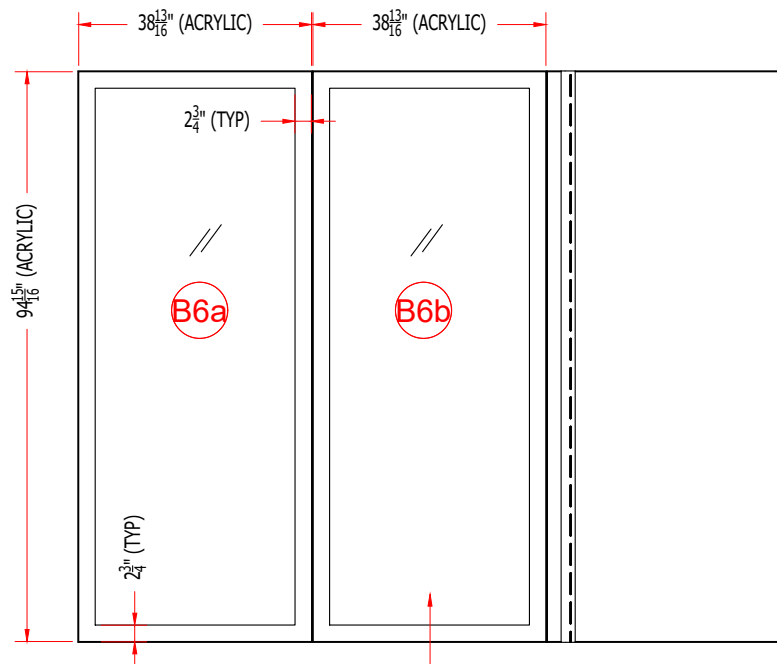


**B6 GRAPHIC ELEVATION**  
Scale: 3/8" = 1' - 0"

DIRECT PRINT TO 1/8" CLEAR ACRYLIC GRAPHIC W/ 2 3/4" BORDER (TYP OF 2)

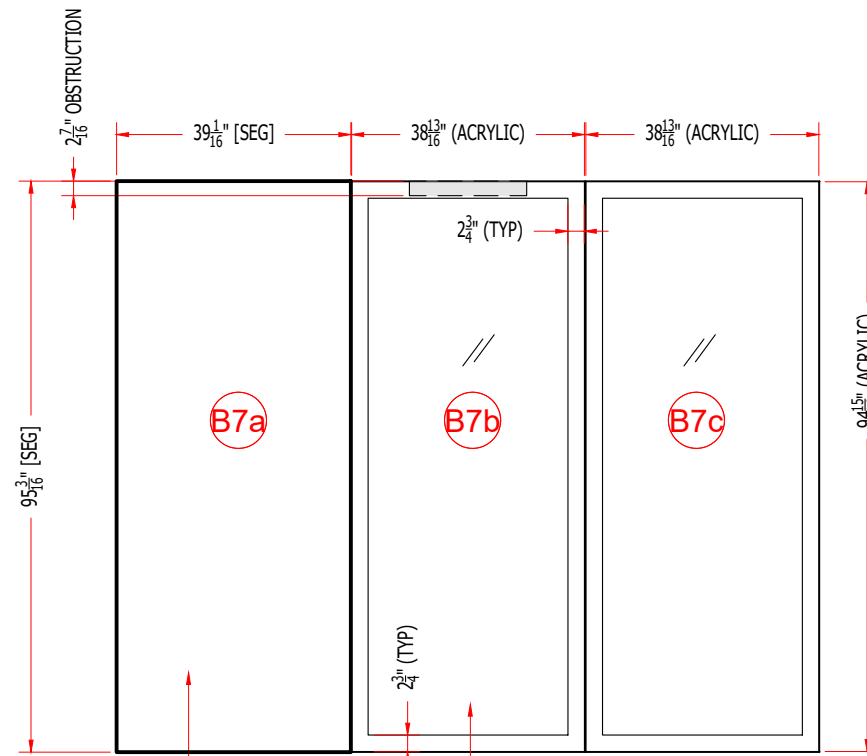


**B7 GRAPHIC ELEVATION**  
Scale: 3/8" = 1' - 0"

DIRECT PRINT TO 1/8" CLEAR ACRYLIC GRAPHIC W/ 2 3/4" BORDER (TYP OF 2)

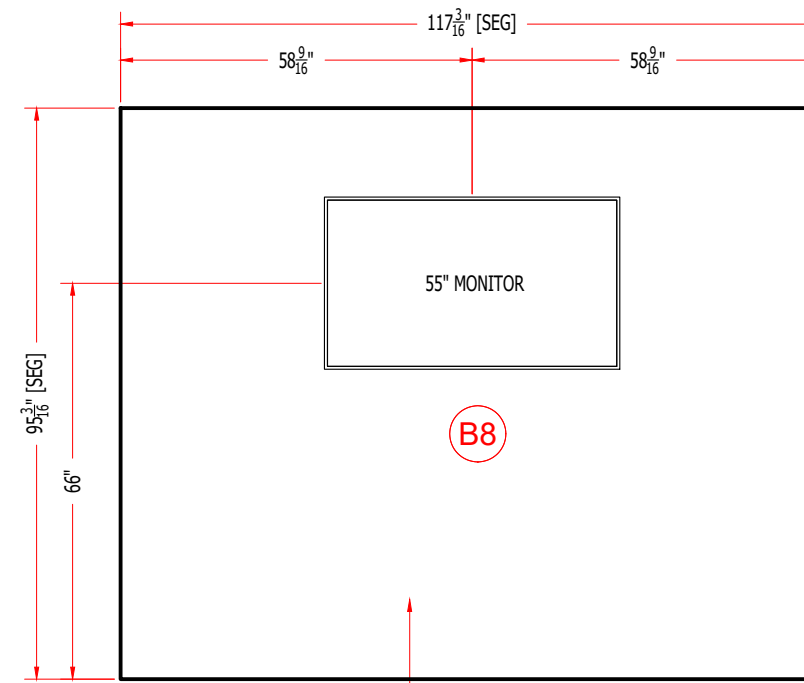


**B8 GRAPHIC ELEVATION**  
Scale: 3/8" = 1' - 0"

SEG FABRIC GRAPHIC

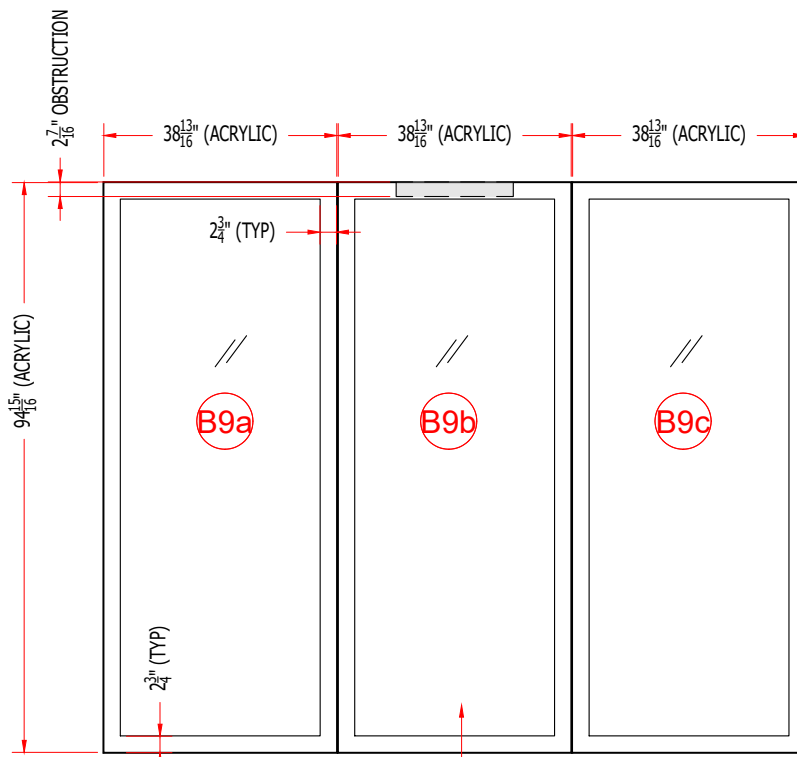

**B9 GRAPHIC ELEVATION**  
Scale: 3/8" = 1' - 0"

DIRECT PRINT TO 1/8" CLEAR ACRYLIC GRAPHIC W/ 2 3/4" BORDER (TYP OF 3)

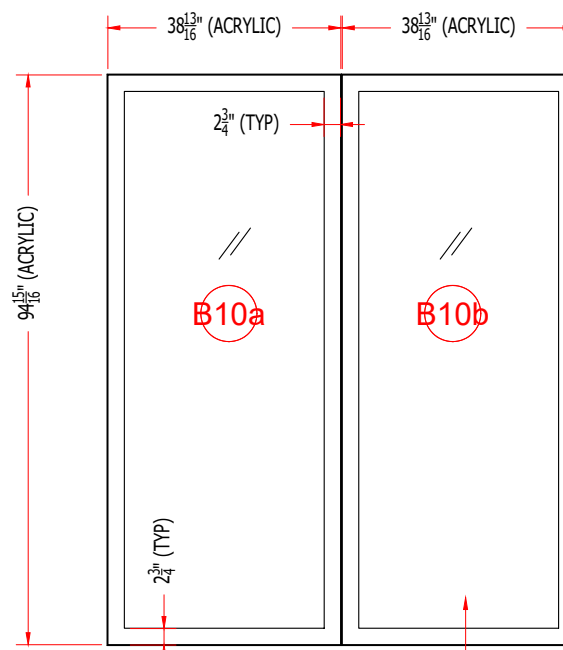

**B10 GRAPHIC ELEVATION**  
Scale: 3/8" = 1' - 0"


DIRECT PRINT TO 1/8" CLEAR ACRYLIC GRAPHIC W/ 2 3/4" BORDER (TYP OF 2)

BOOTH NUMBER	28077
DRAWING SCALE	AS NOTED
DATE	6/27/2024
AUTOCAD FILE NAME	49MSO1 RE-2024- ELEVATIONS.DWG


CLIENT	MISSION SOLAR
SHOW	RE+ 2024
LOCATION	ANAHEIM, CA
SHOW DATES	09/10-12/2024
DRAWN BY	PABLITO

Job Number	49MSO1
DESCRIPTION	Graphics
DRAWING NUMBER:	GP-4




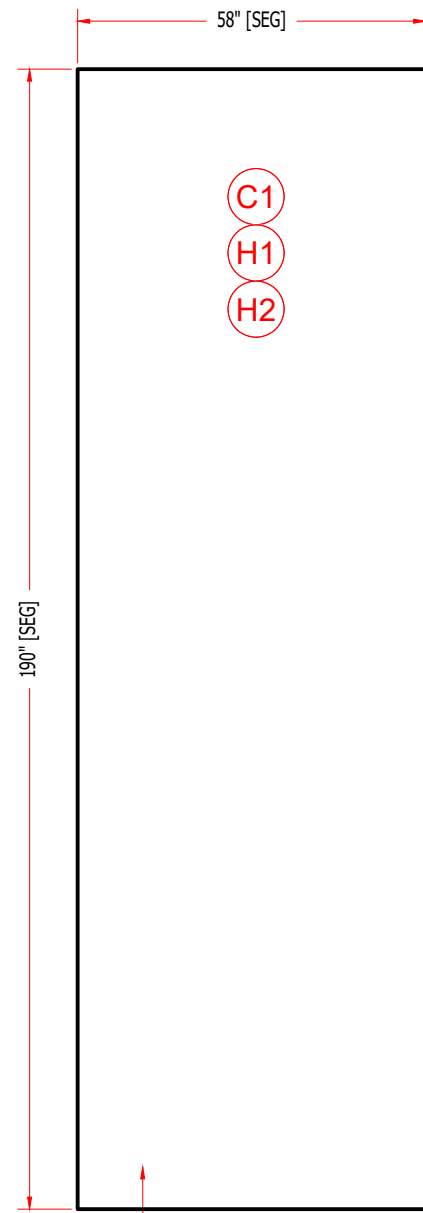


**C1 H1 H2 GRAPHIC ELEVATION**  
Scale: 3/8" = 1' - 0"

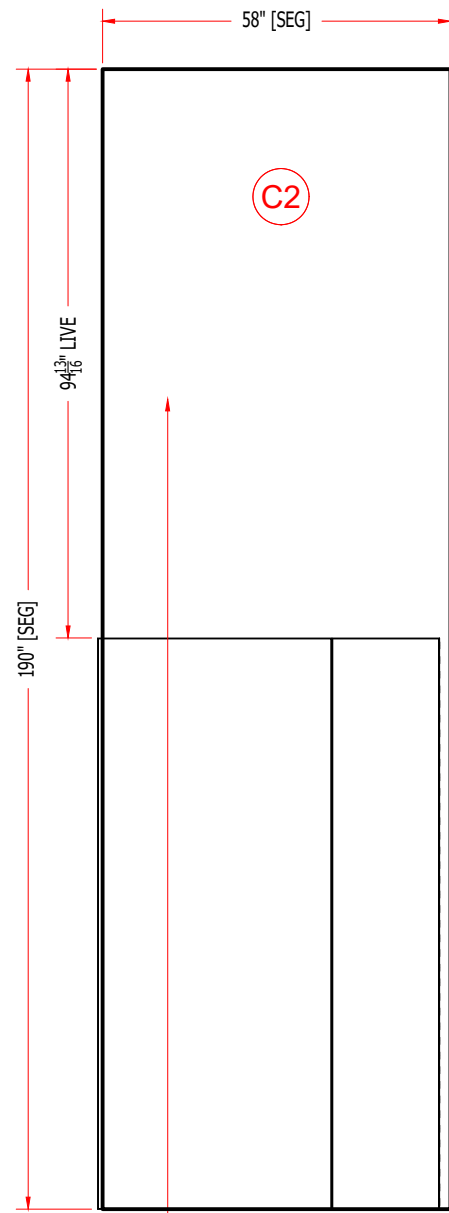


**C2 GRAPHIC ELEVATION**  
Scale: 3/8" = 1' - 0"

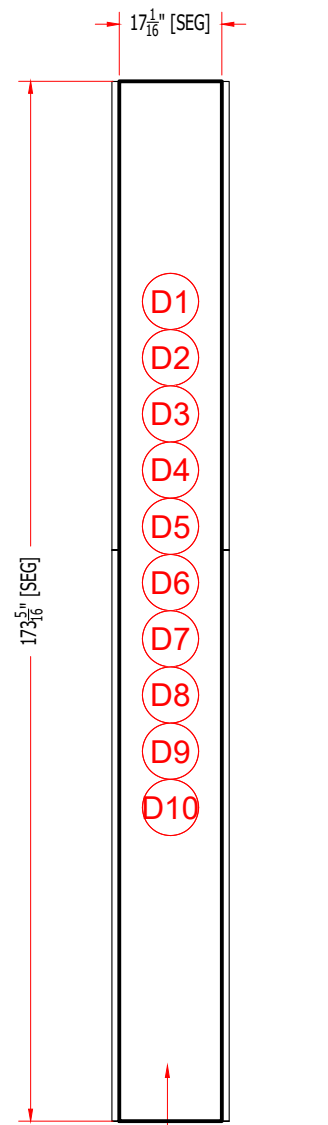


**D1 D2 D3 D4 D5 D6 D7 D8 D9 D10 GRAPHIC ELEVATION**  
Scale: 3/8" = 1' - 0"

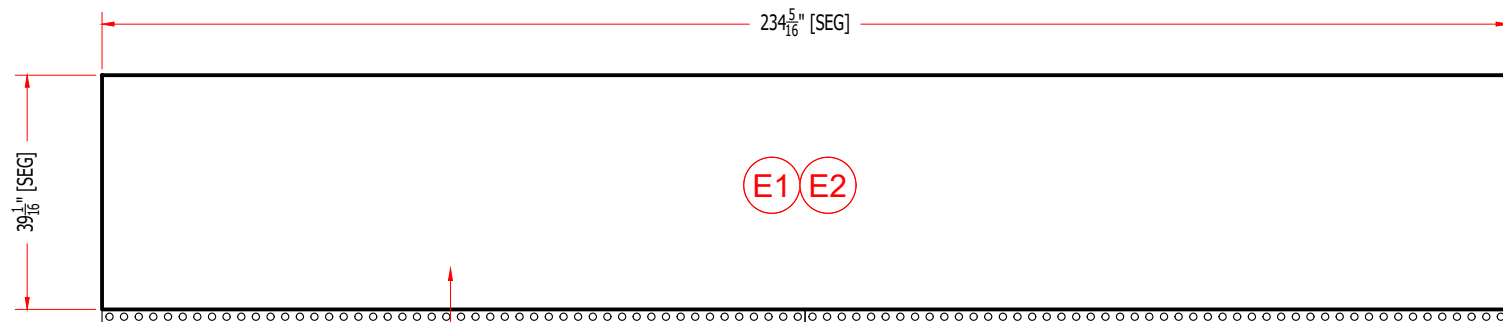

**E1 E2 GRAPHIC ELEVATION**  
Scale: 3/8" = 1' - 0"

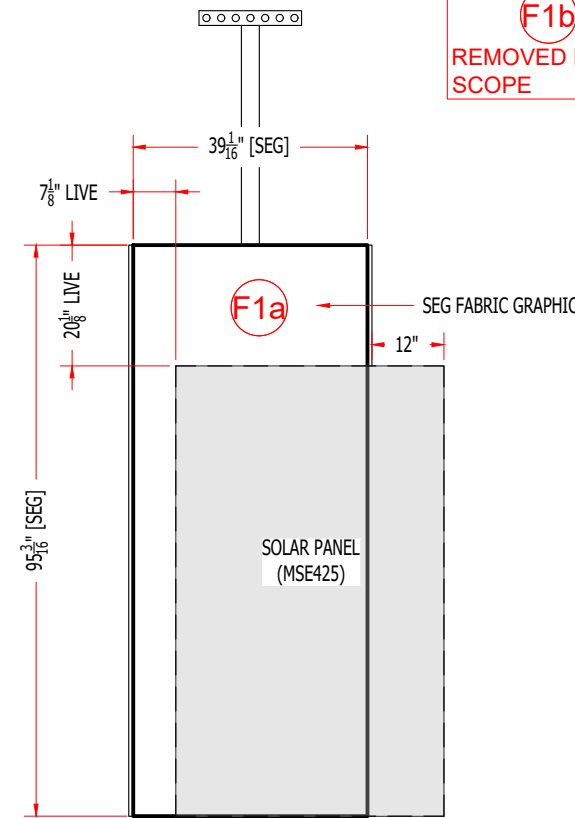

**F1 GRAPHIC ELEVATION**  
Scale: 3/8" = 1' - 0"

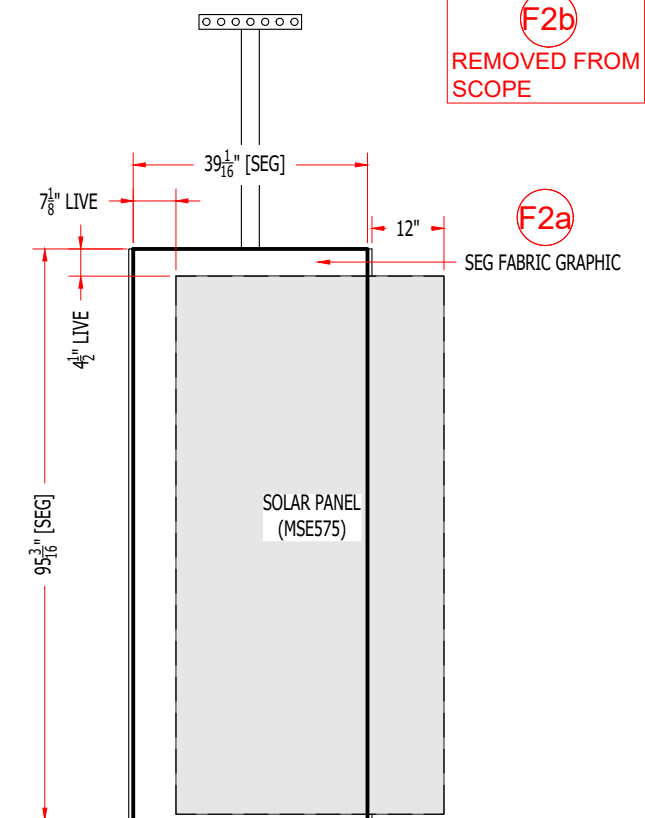


**F2 GRAPHIC ELEVATION**  
Scale: 3/8" = 1' - 0"


BOOTH NUMBER	28077	REVISION	1
DRAWING SCALE	AS NOTED	DATE	6/27/2024
AUTOCAD FILE NAME	49MSO1 RE-2024- ELEVATIONS.DWG		

CLIENT	MISSION SOLAR	SIZE	40 X 20
SHOW	RE+ 2024	LOCATION	ANAHEIM, CA
SHOW DATES	09/10-12/2024	DRAWN BY	PABLITO

Job Number	49MSO1
DESCRIPTION	Graphics
DRAWING NUMBER:	GP-5

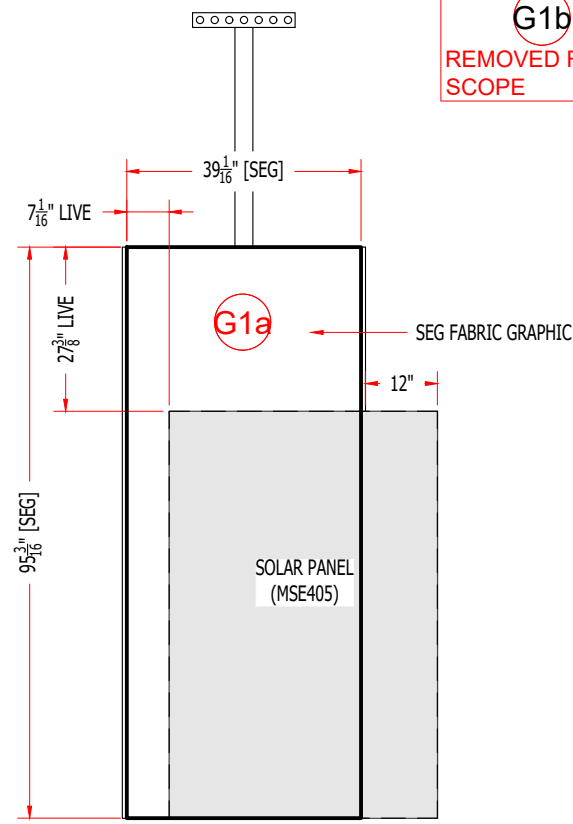

ELEVATION  
**G1b**  
 REMOVED FROM  
 SCOPE

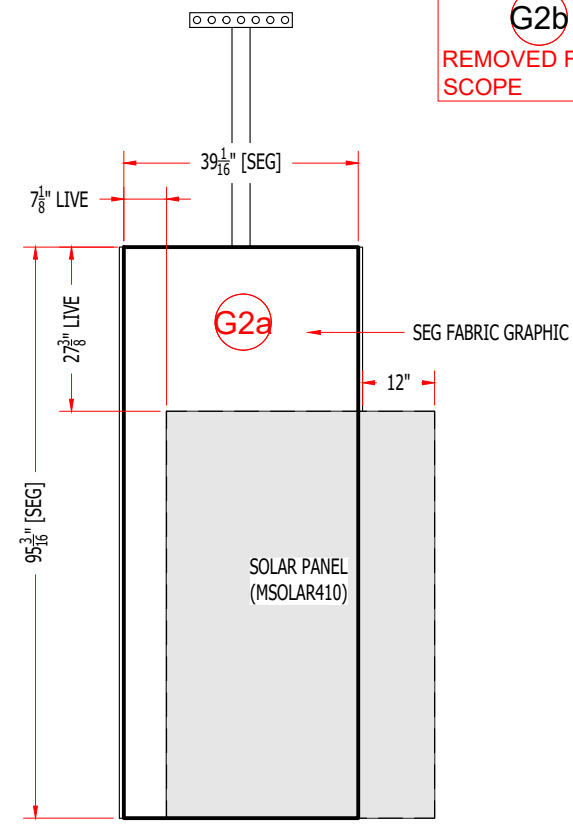

ELEVATION  
**G2b**  
 REMOVED FROM  
 SCOPE

**G1 GRAPHIC ELEVATION**  
 Scale: 3/8" = 1' - 0"

**G2 GRAPHIC ELEVATION**  
 Scale: 3/8" = 1' - 0"

BOOTH NUMBER	28077
DRAWING SCALE	AS NOTED
DATE	6/27/2024
AUTOCAD FILE NAME	49MSO1 RE-2024- ELEVATIONS.DWG

CLIENT	MISSION SOLAR
SHOW	RE+ 2024
LOCATION	ANAHEIM, CA
SHOW DATES	09/10-12/2024
SIZE	40 X 20
DATE	6/27/2024
REVISION	1
DRAWN BY	PABLITO

Job Number	49MSO1
DESCRIPTION	Graphics
DRAWING NUMBER:	GP-6